



Grundriss OG

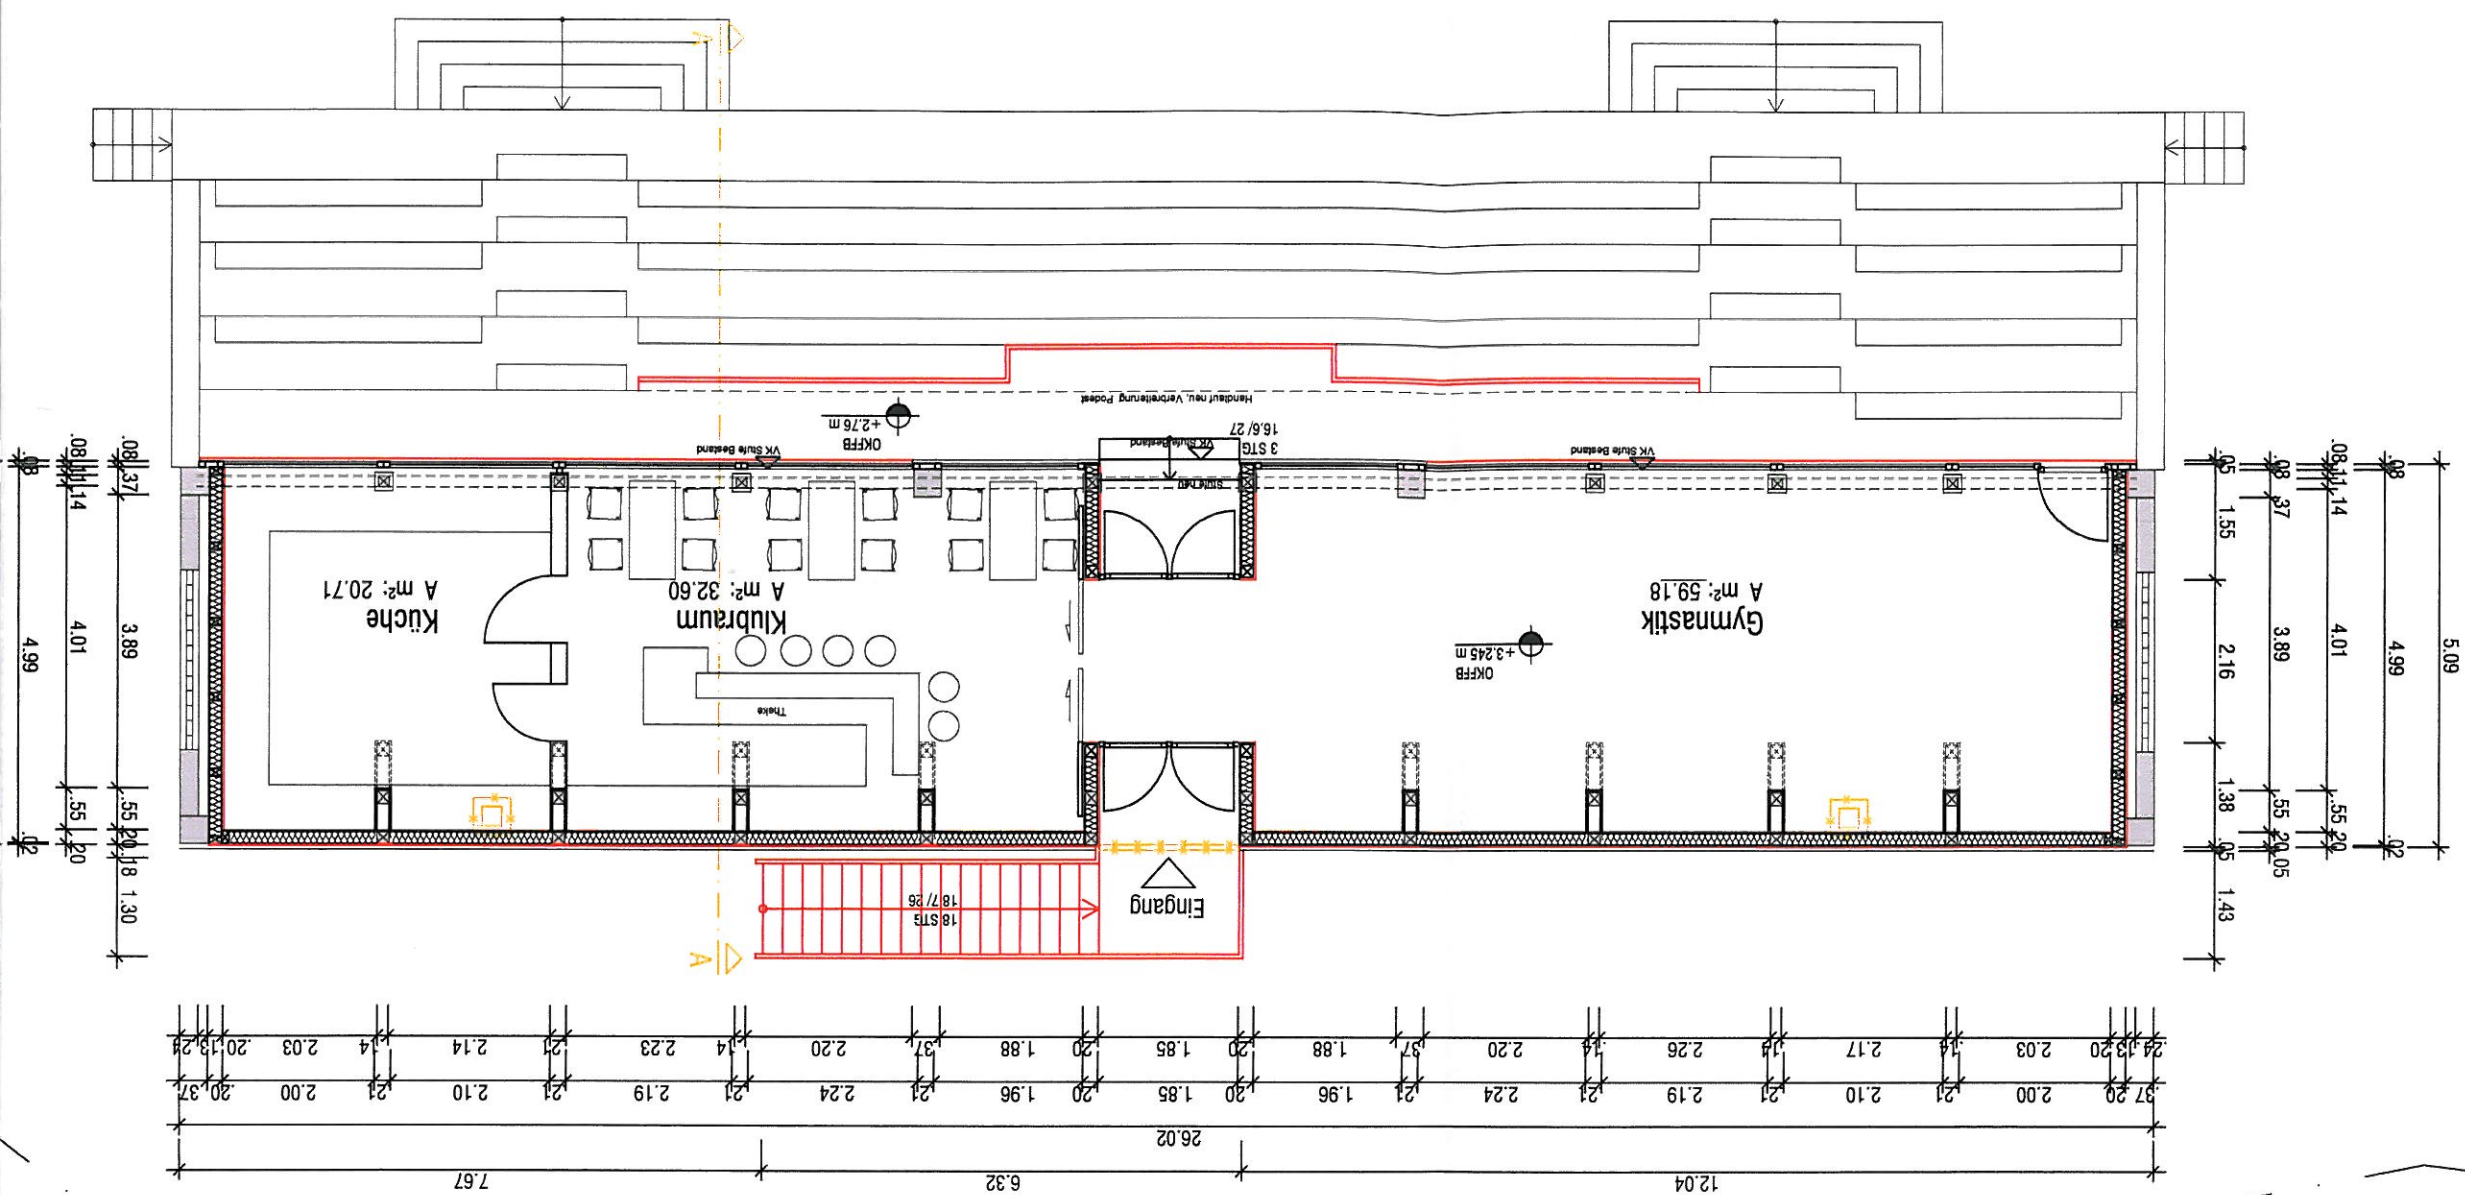

Grundriss EG

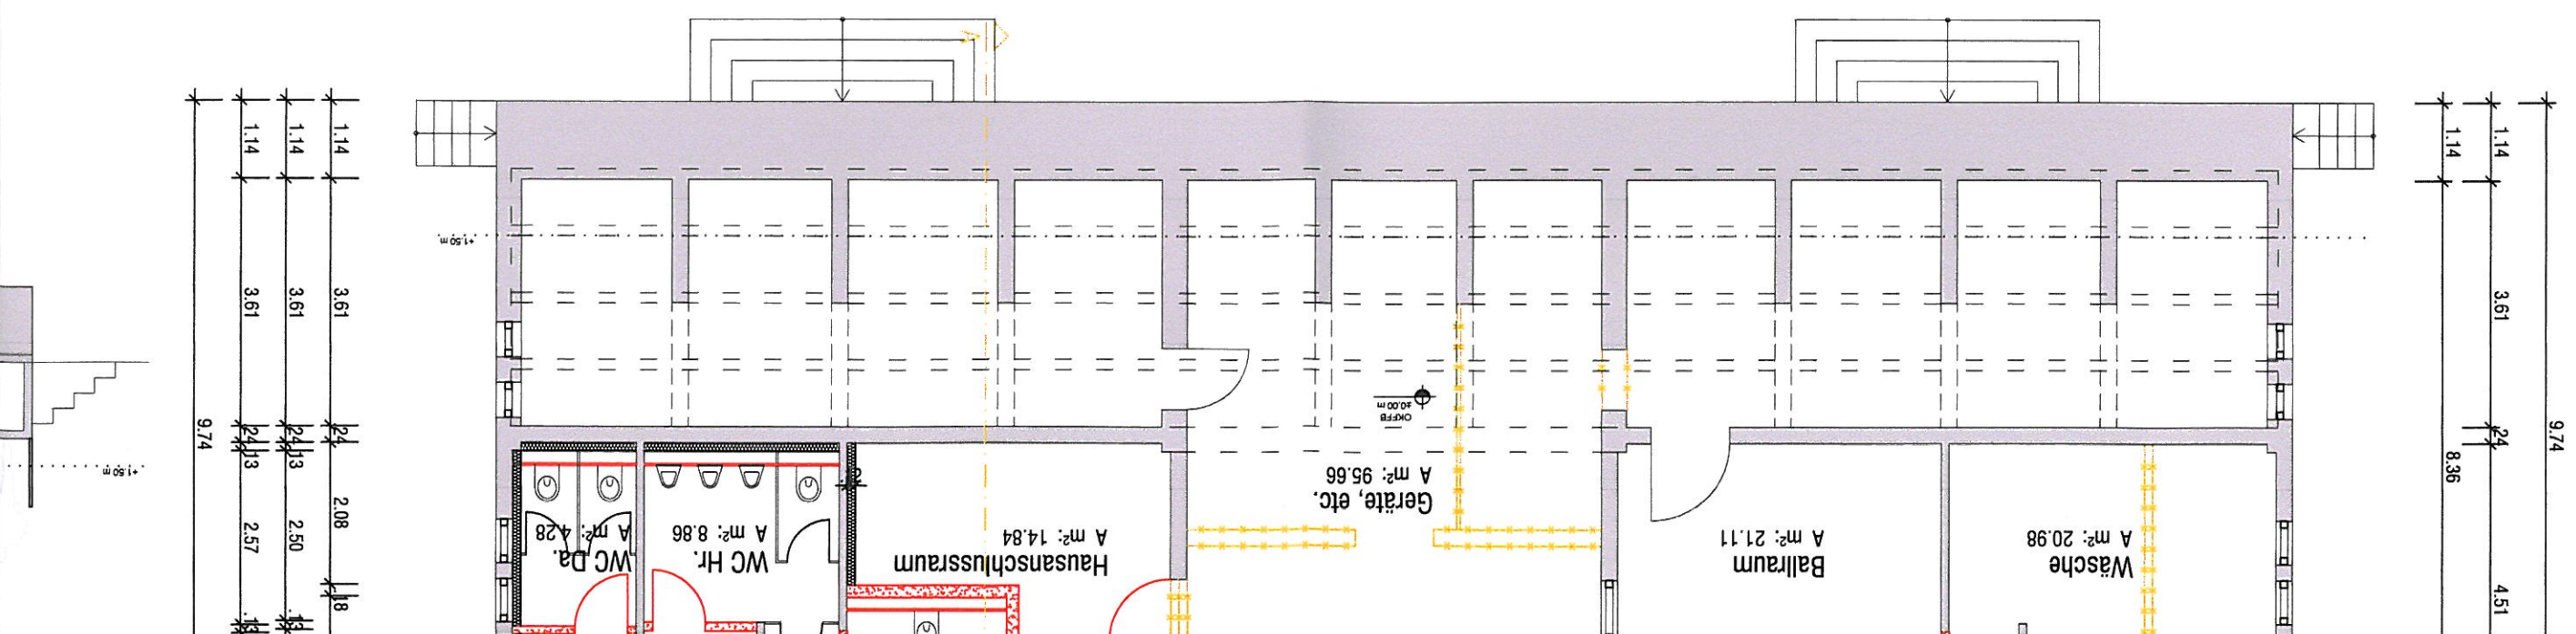

Schnitt A

