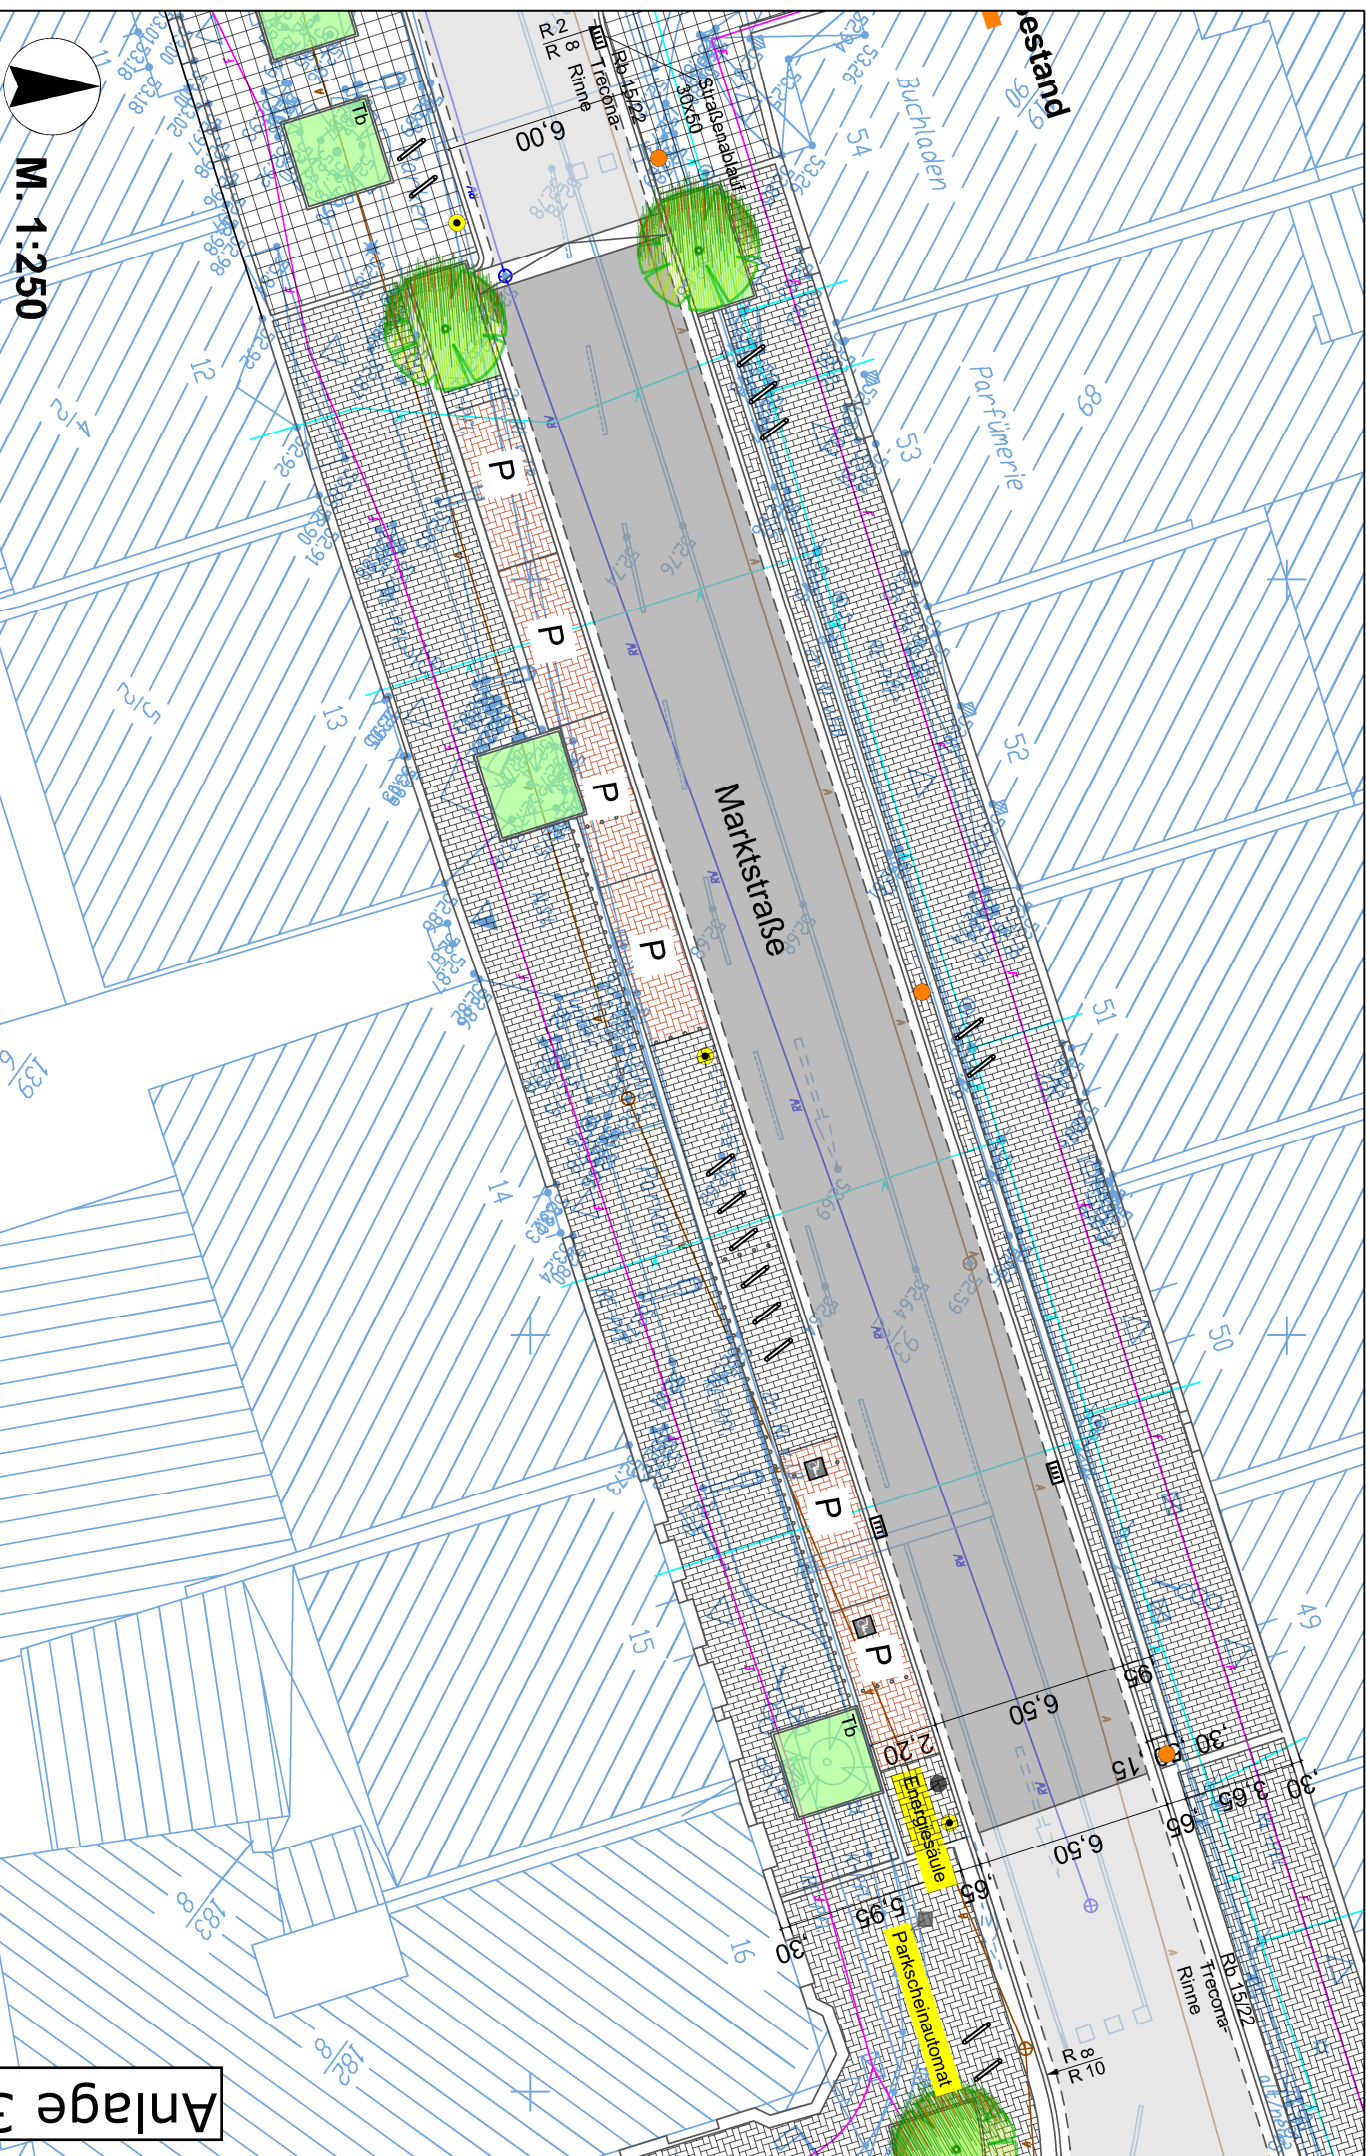


M. 1:250

Markststraße