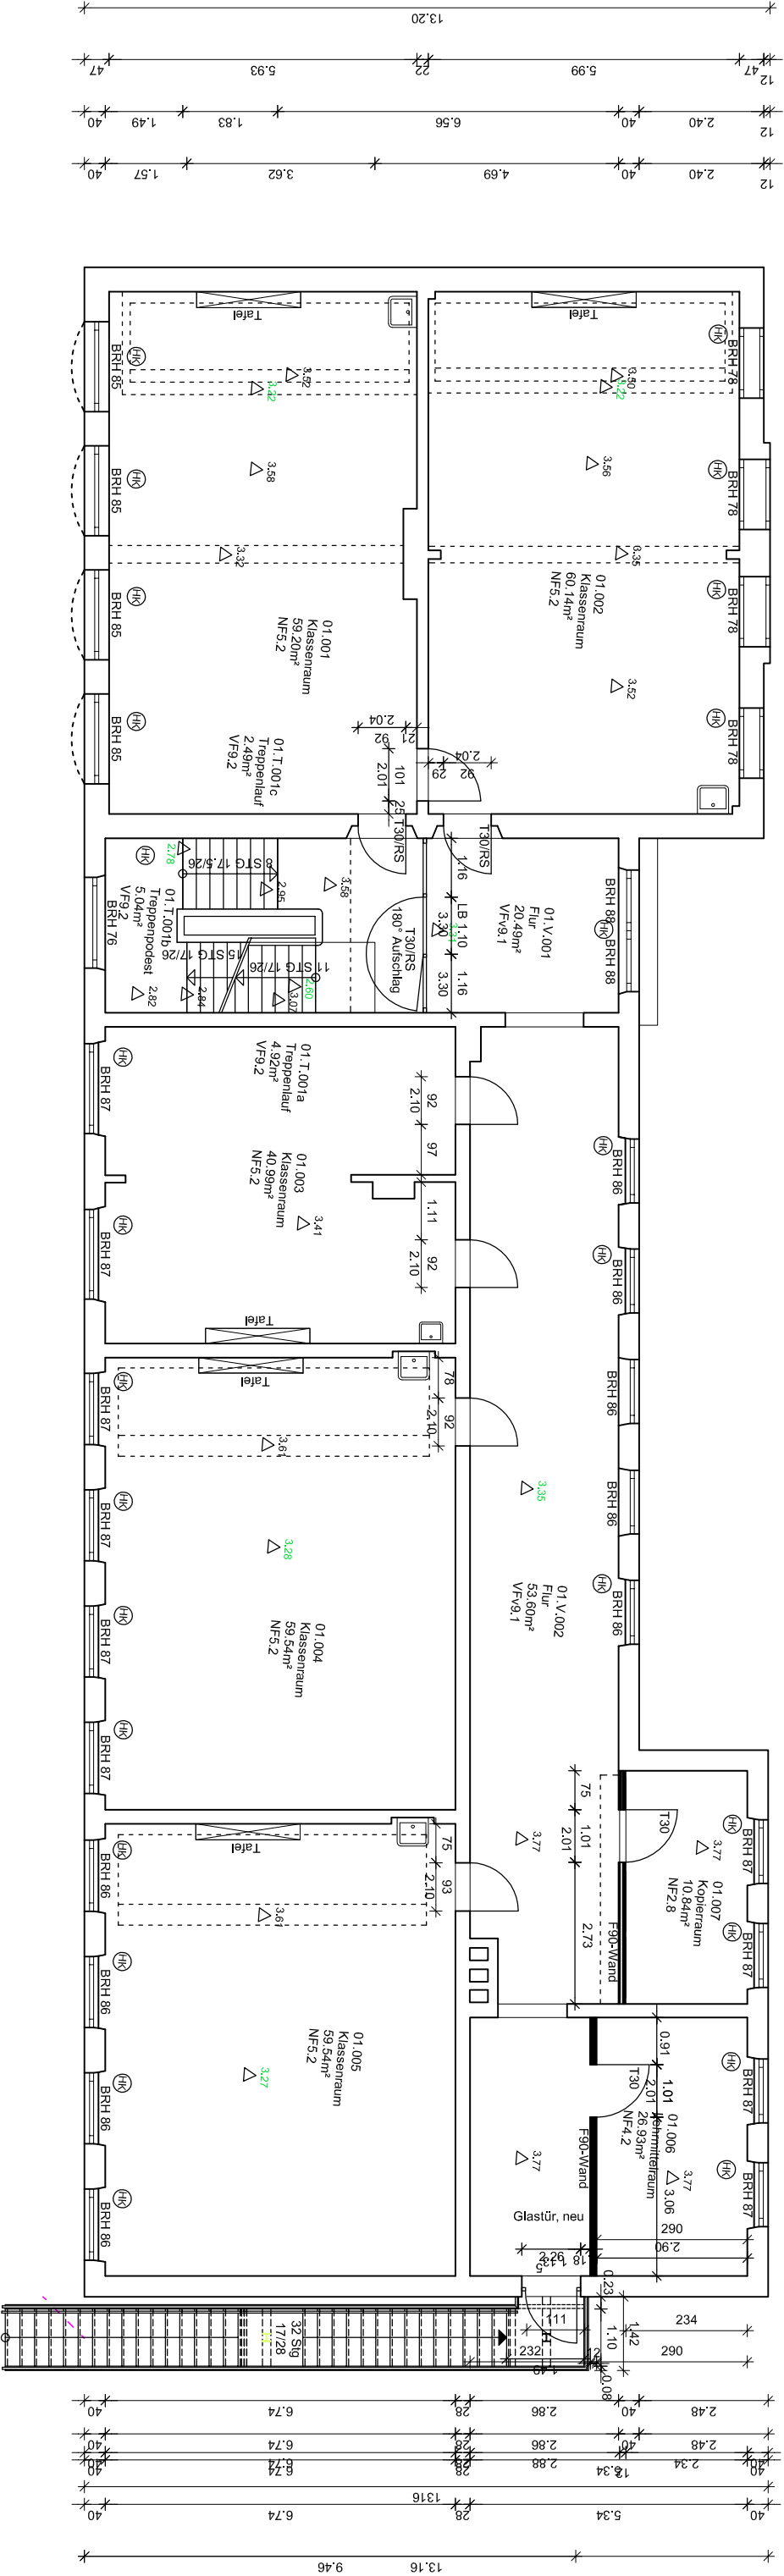
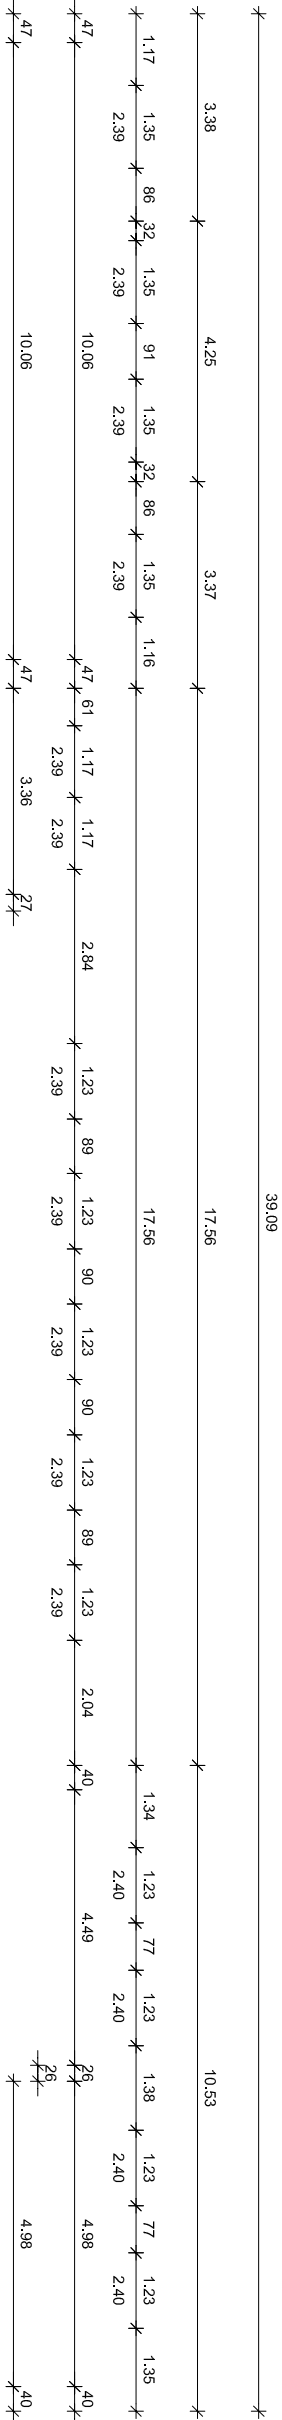


2 348 1 Burgcd
2 348 05 GHS I
1. Obergeschoss