
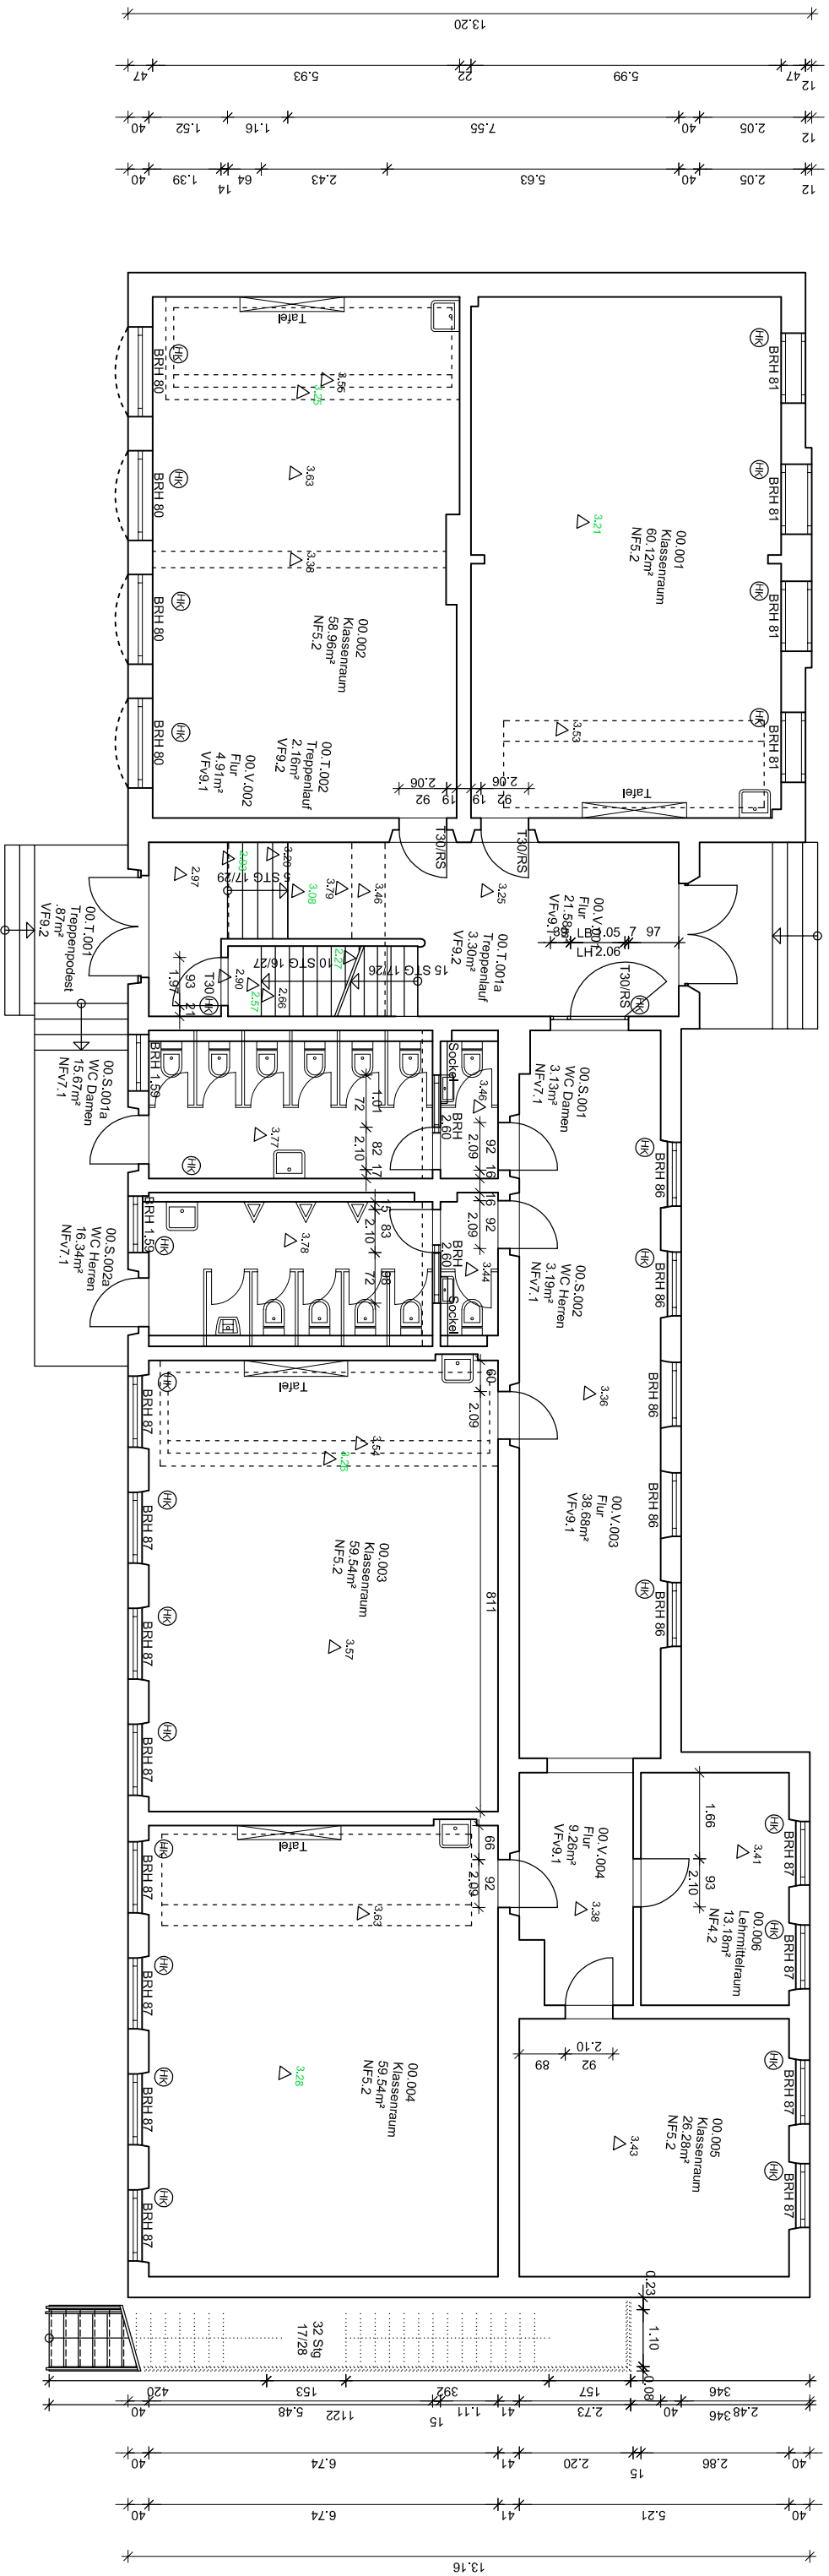


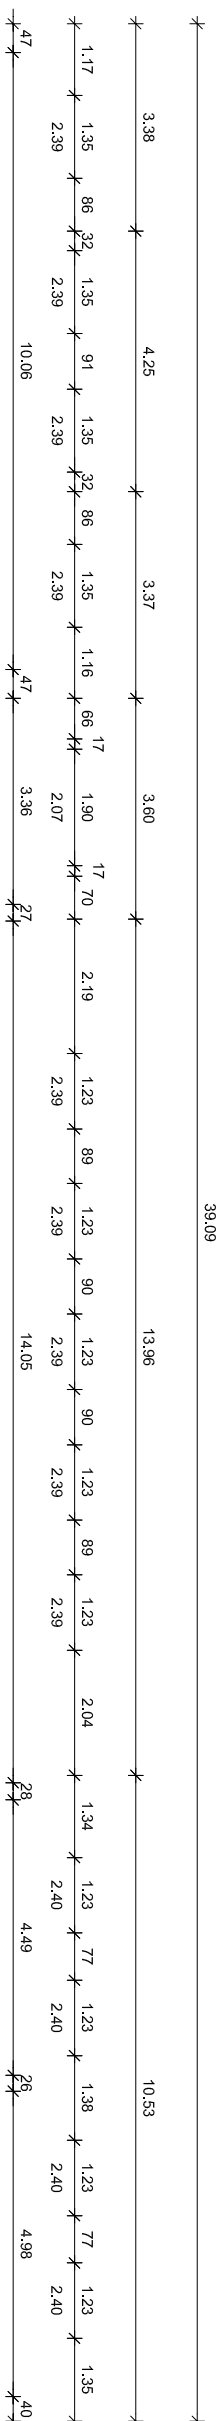

2 348 1 Burg
2 348 05 GH
Erdgeschoss